




KEY MAP
SCALE: 1" = 40'

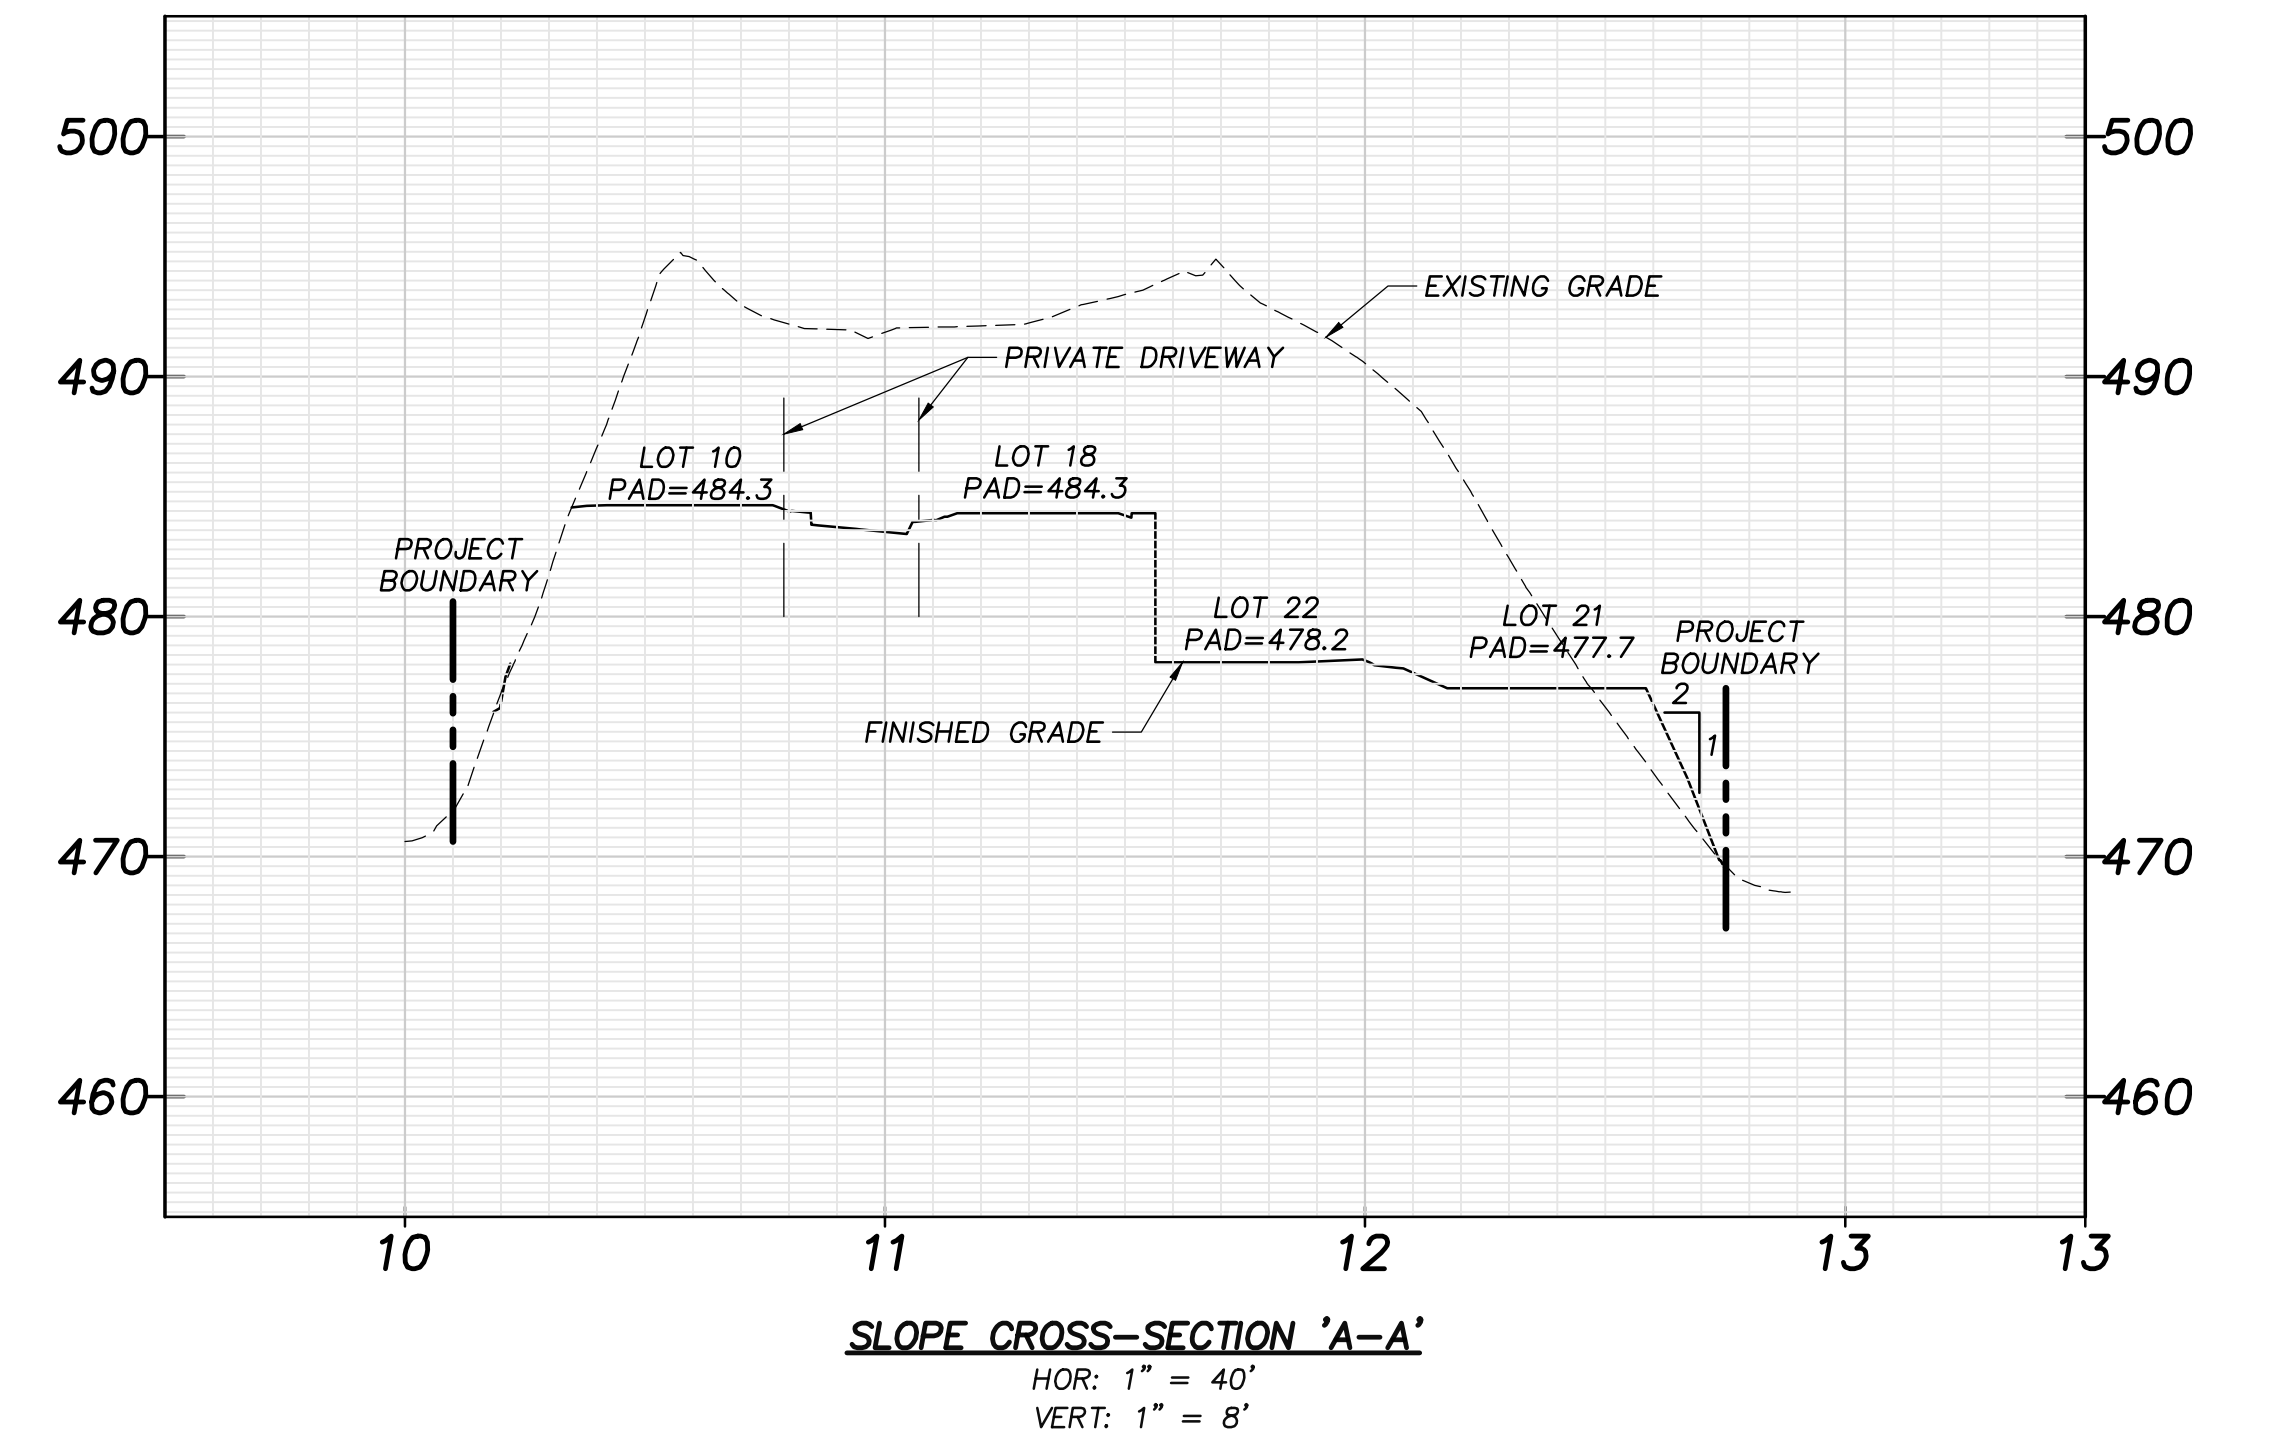


SLOPE CROSS-SECTION 'A-A'
HOR: 1" = 40'
VERT: 1" = 8'

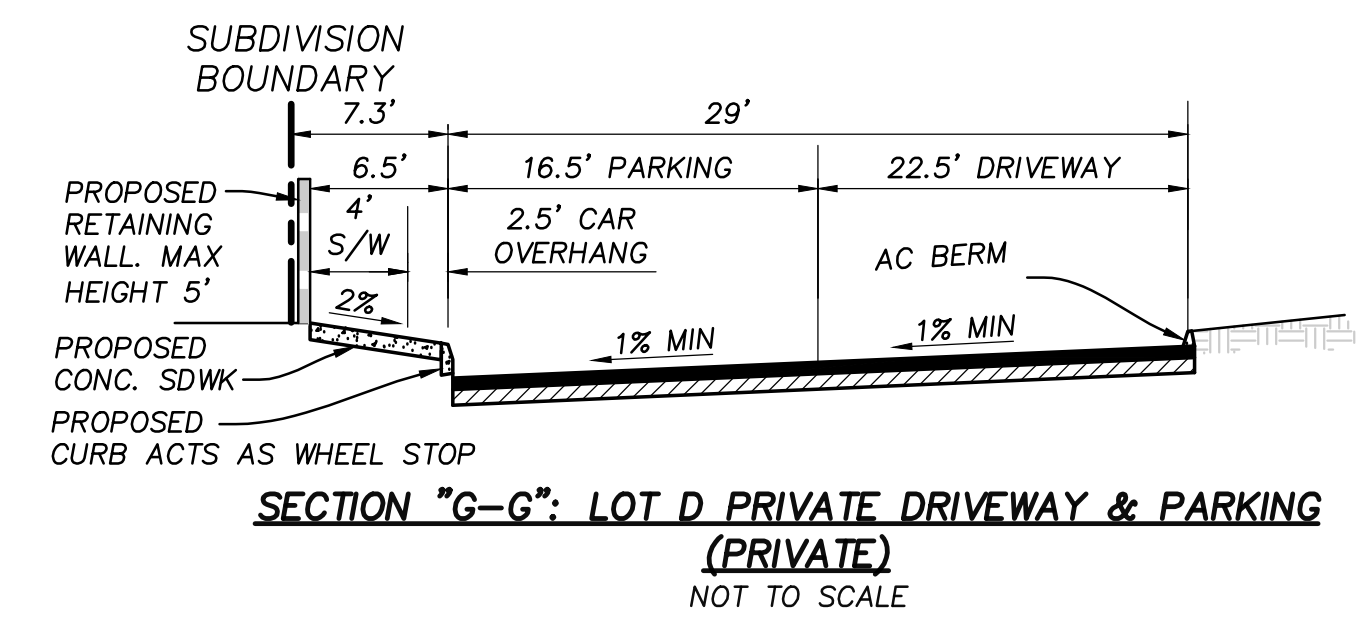

SECTION "G-G": LOT D PRIVATE DRIVEWAY & PARKING (PRIVATE)
NOT TO SCALE

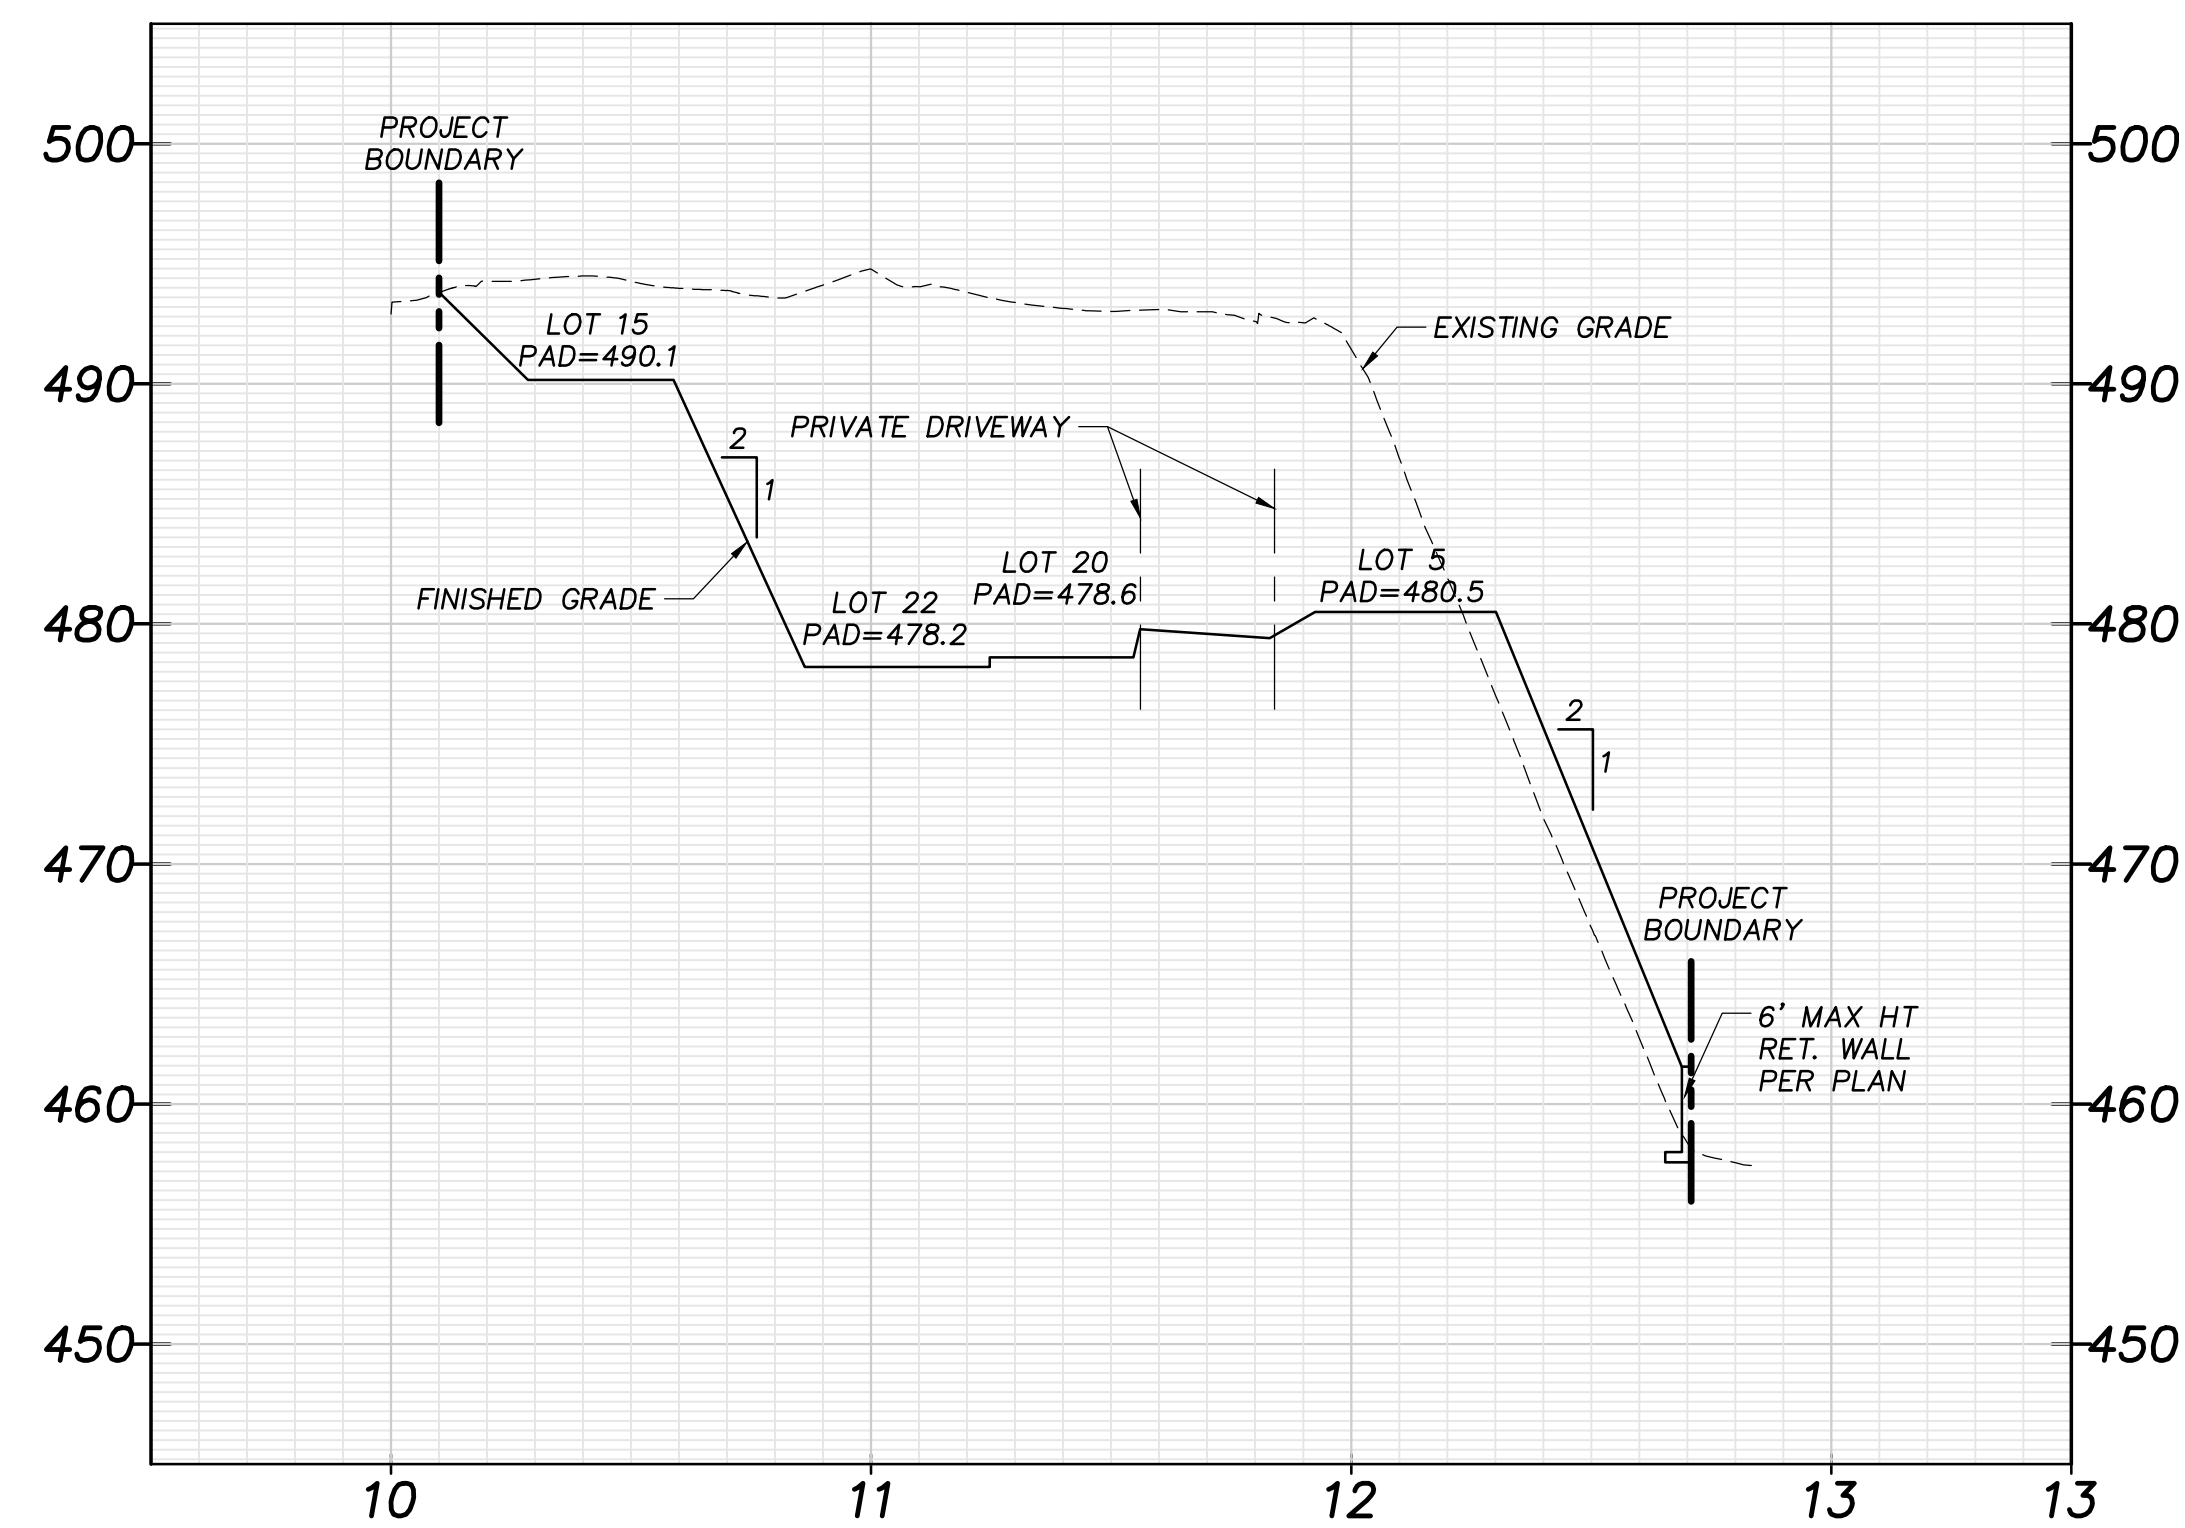


SLOPE CROSS-SECTION 'B-B'
HOR: 1" = 40'
VERT: 1" = 8'

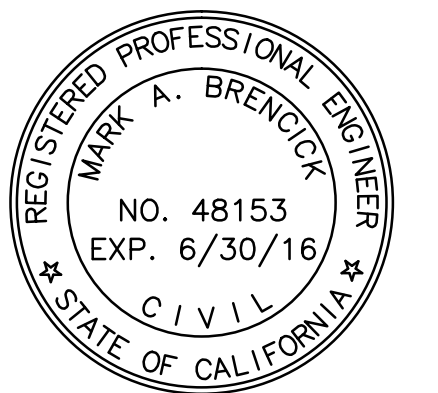

MARK A. BRENCICK, PE, PLS
RCE 48153 EXP. 6-30-16 DATE

PREPARED BY:	
NAME:	LANDMARK CONSULTING MARK A. BRENCICK, PE, PLS
ADDRESS:	9555 GENESEE AVE., STE. 200 SAN DIEGO, CA. 92121
PHONE NO.	(858) 587-8070
FAX NO.	(858) 587-8750
PROJECT ADDRESS:	PALM STREET LEMON GROVE, CA. 91945
PROJECT NAME:	VISTA AZUL
SHEET TITLE:	PRELIMINARY GRADING PLAN

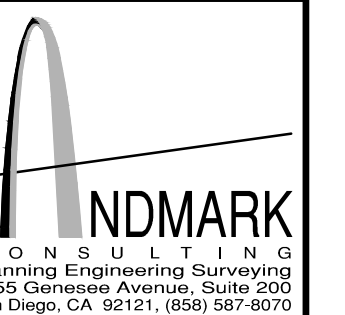

C3