


REAR ELEVATION 'A'

SCALE 1/8"=1'-0"

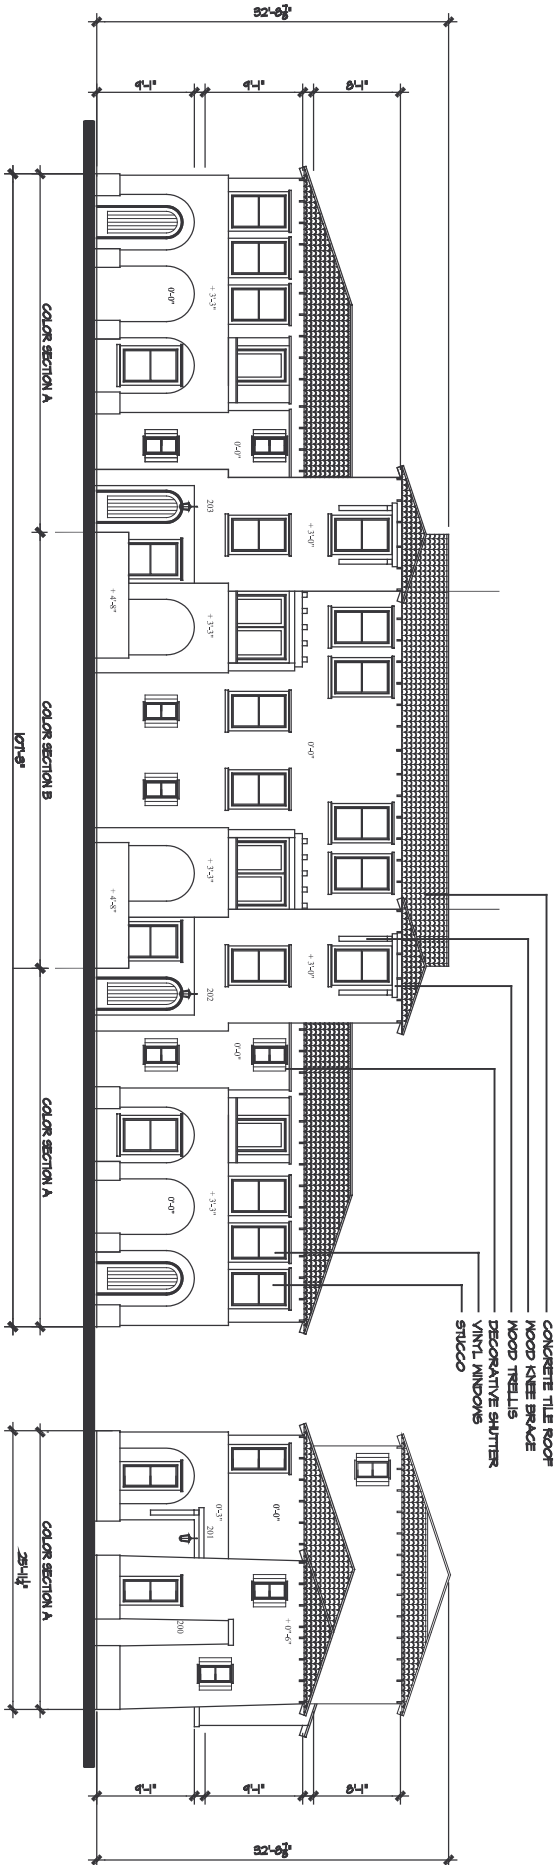

FRONT ELEVATION 'A'

SCALE 1/8"=1'-0"

FOUR PLEX 'X'

END ELEVATION

ACACIA APARTMENTS

HEMET, CALIFORNIA
AMERICAN PROPERTY ENTERPRISES

COUNTY OF
RIVERSIDE TRACT

PREPARED BY:		NO.		REVISIONS		DATE		BY	
1		1	1	1	1	1	1	1	1
2		2	2	2	2	2	2	2	2
3		3	3	3	3	3	3	3	3
4		4	4	4	4	4	4	4	4
5		5	5	5	5	5	5	5	5
6		6	6	6	6	6	6	6	6
7		7	7	7	7	7	7	7	7
8		8	8	8	8	8	8	8	8
9		9	9	9	9	9	9	9	9
10		10	10	10	10	10	10	10	10

4 PLEX BUILDING ELEVATION 'A'
ACACIA GARDENS
City of Hemet, California

SHEET
G3
OF
G6