

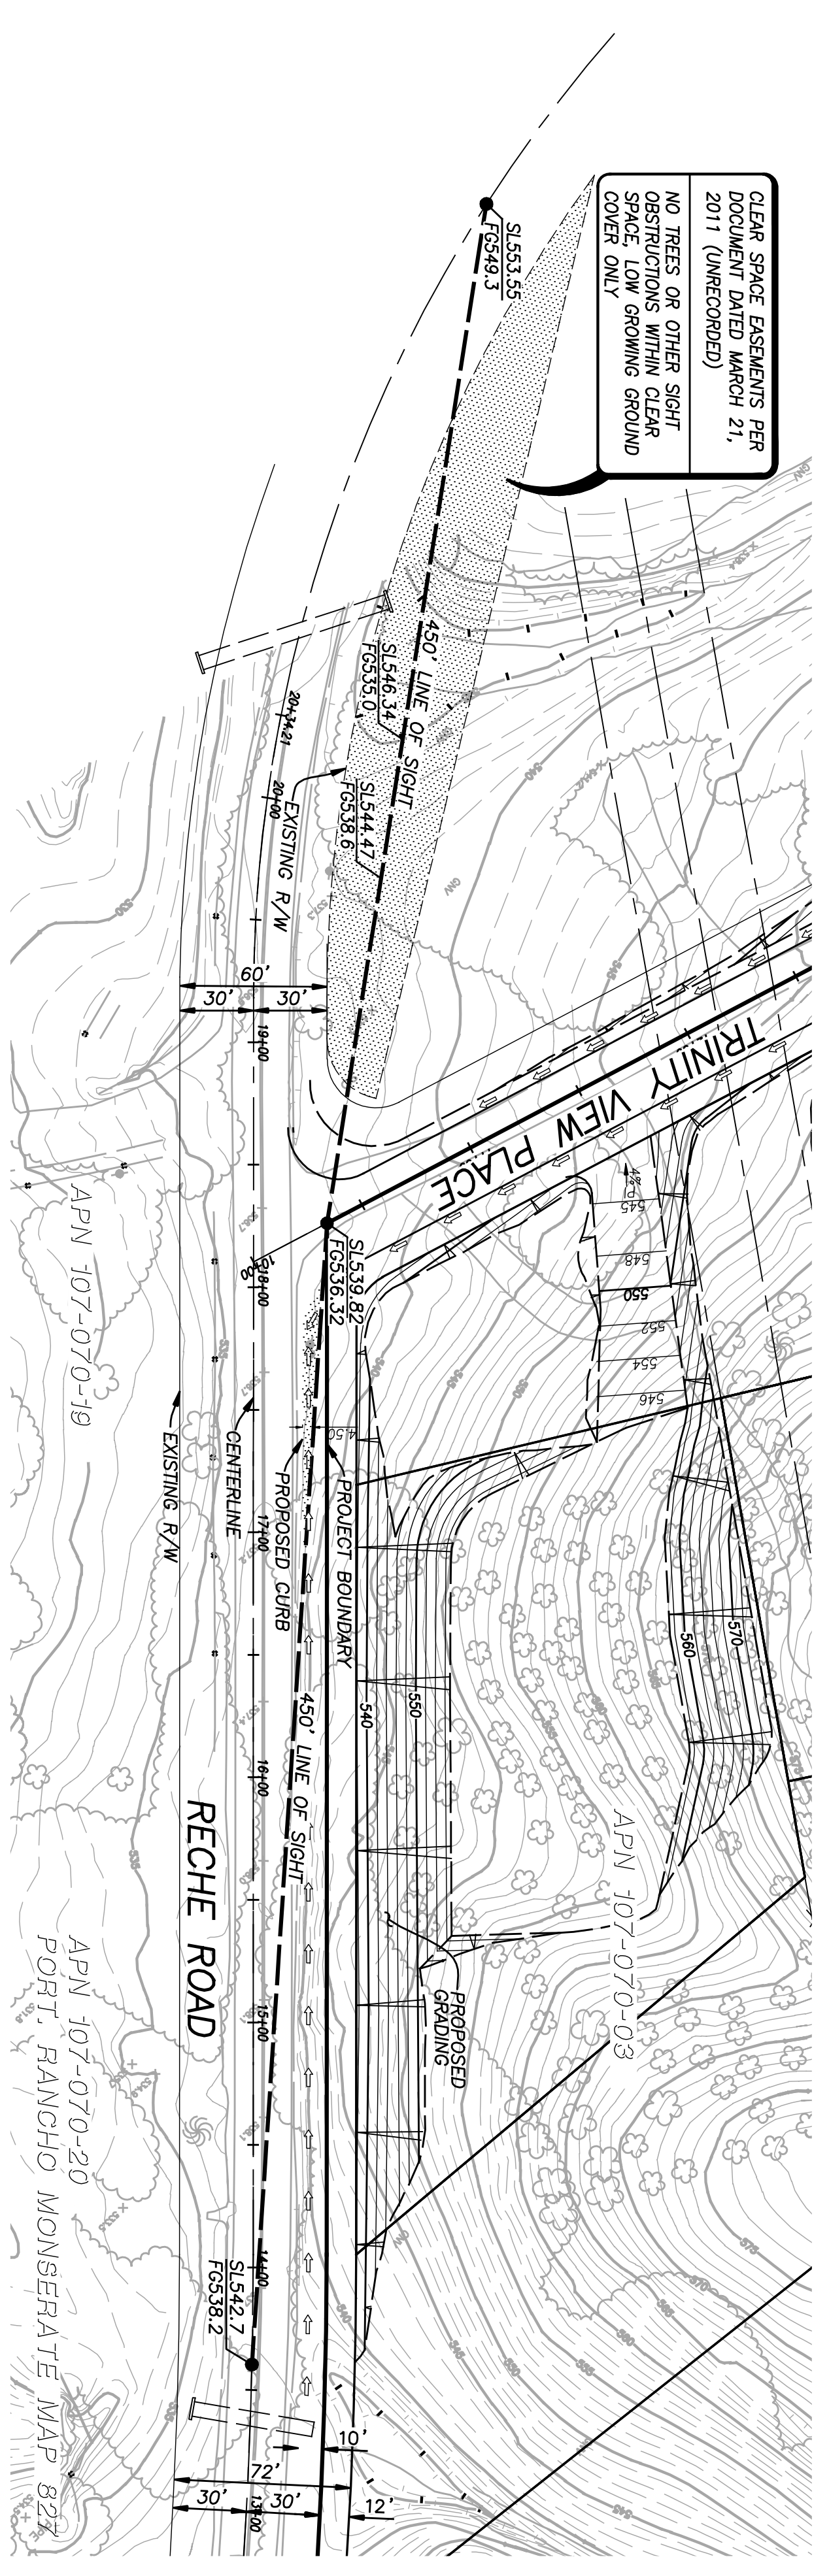


CLEAR SPACE ESTIMATES PER DOCUMENT DATED MARCH 21, 2011 (UNRECORDED)
 NO TREES OR OTHER SIGHT OBSTRUCTIONS WITHIN CLEAR SPACE. LOW GROWING GROUND COVER ONLY

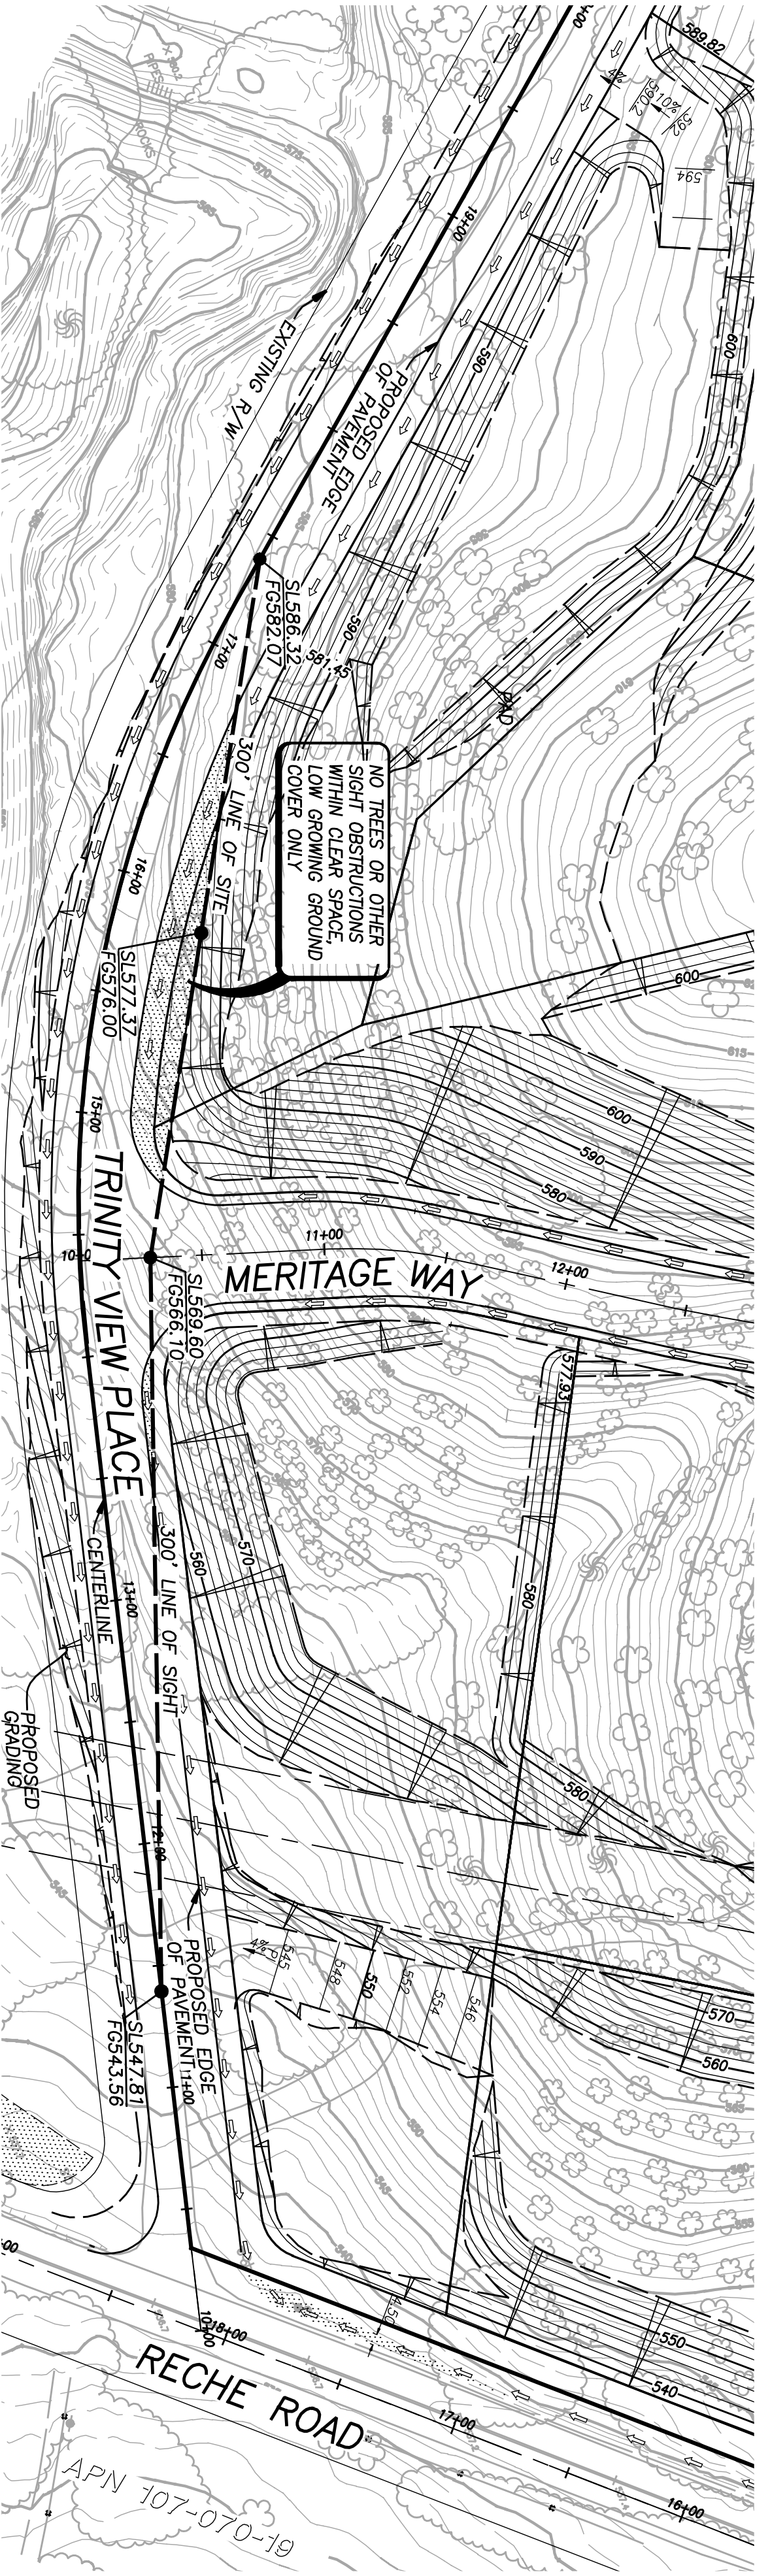



PLAN : RECHE ROAD @ TRINITY VIEW PLACE

- NOTES:**
1. DESIGNED PER COUNTY OF SAN DIEGO STANDARDS (RSD DS-204 AND DS-208)
 2. BASED ON STANDARD CORNER SIGHT DISTANCE AT INTERSECTION PER TABLE 5 (PG. 33)
 3. RECHE ROAD STREET CLASSIFICATION = COMMUNITY COLLECTOR
 - *4. DESIGN SPEED = 45 MPH
- * DESIGN SPEED BASED ON ROAD CLASSIFICATION FOR RECHE ROAD (RURAL COLLECTOR) PER TABLE 2 OF COUNTY OF SAN DIEGO PUBLIC ROAD STANDARDS.

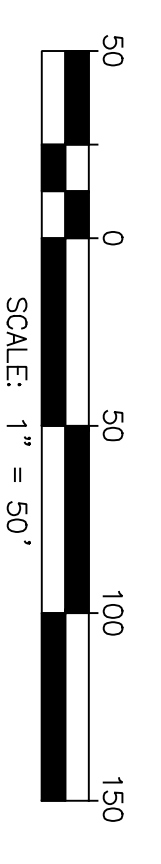

PLAN : TRINITY VIEW PLACE @ KEYSTONE OAKS RD.

- NOTES:**
1. DESIGNED PER COUNTY OF SAN DIEGO STANDARDS (RSD DS-204 AND DS-208)
 2. BASED ON STANDARD CORNER SIGHT DISTANCE AT INTERSECTION PER TABLE 5 (PG. 33)
 3. TRINITY VIEW PLACE CLASSIFICATION = RESIDENTIAL
 - *4. DESIGN SPEED = 30 MPH
- * DESIGN SPEED BASED ON ROAD CLASSIFICATION FOR TRINITY VIEW PLACE (RESIDENTIAL) PER TABLE 2 OF COUNTY OF SAN DIEGO PUBLIC ROAD STANDARDS.

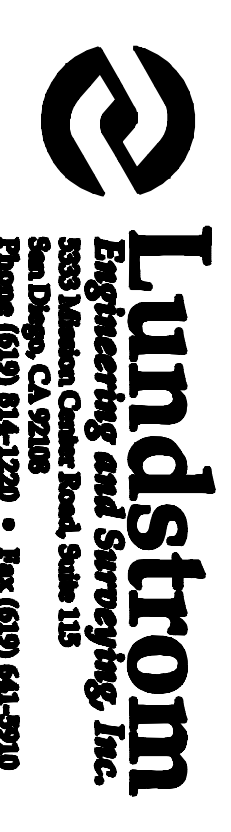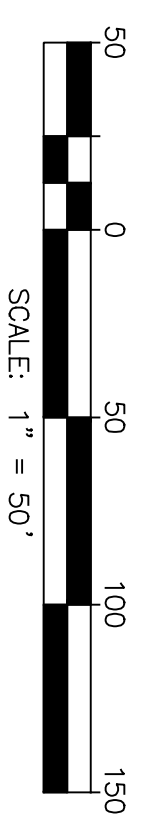

SIGHT DISTANCE EXHIBIT FOR:
FALLBROOK OAKS
 JLN 196-01